


8.43

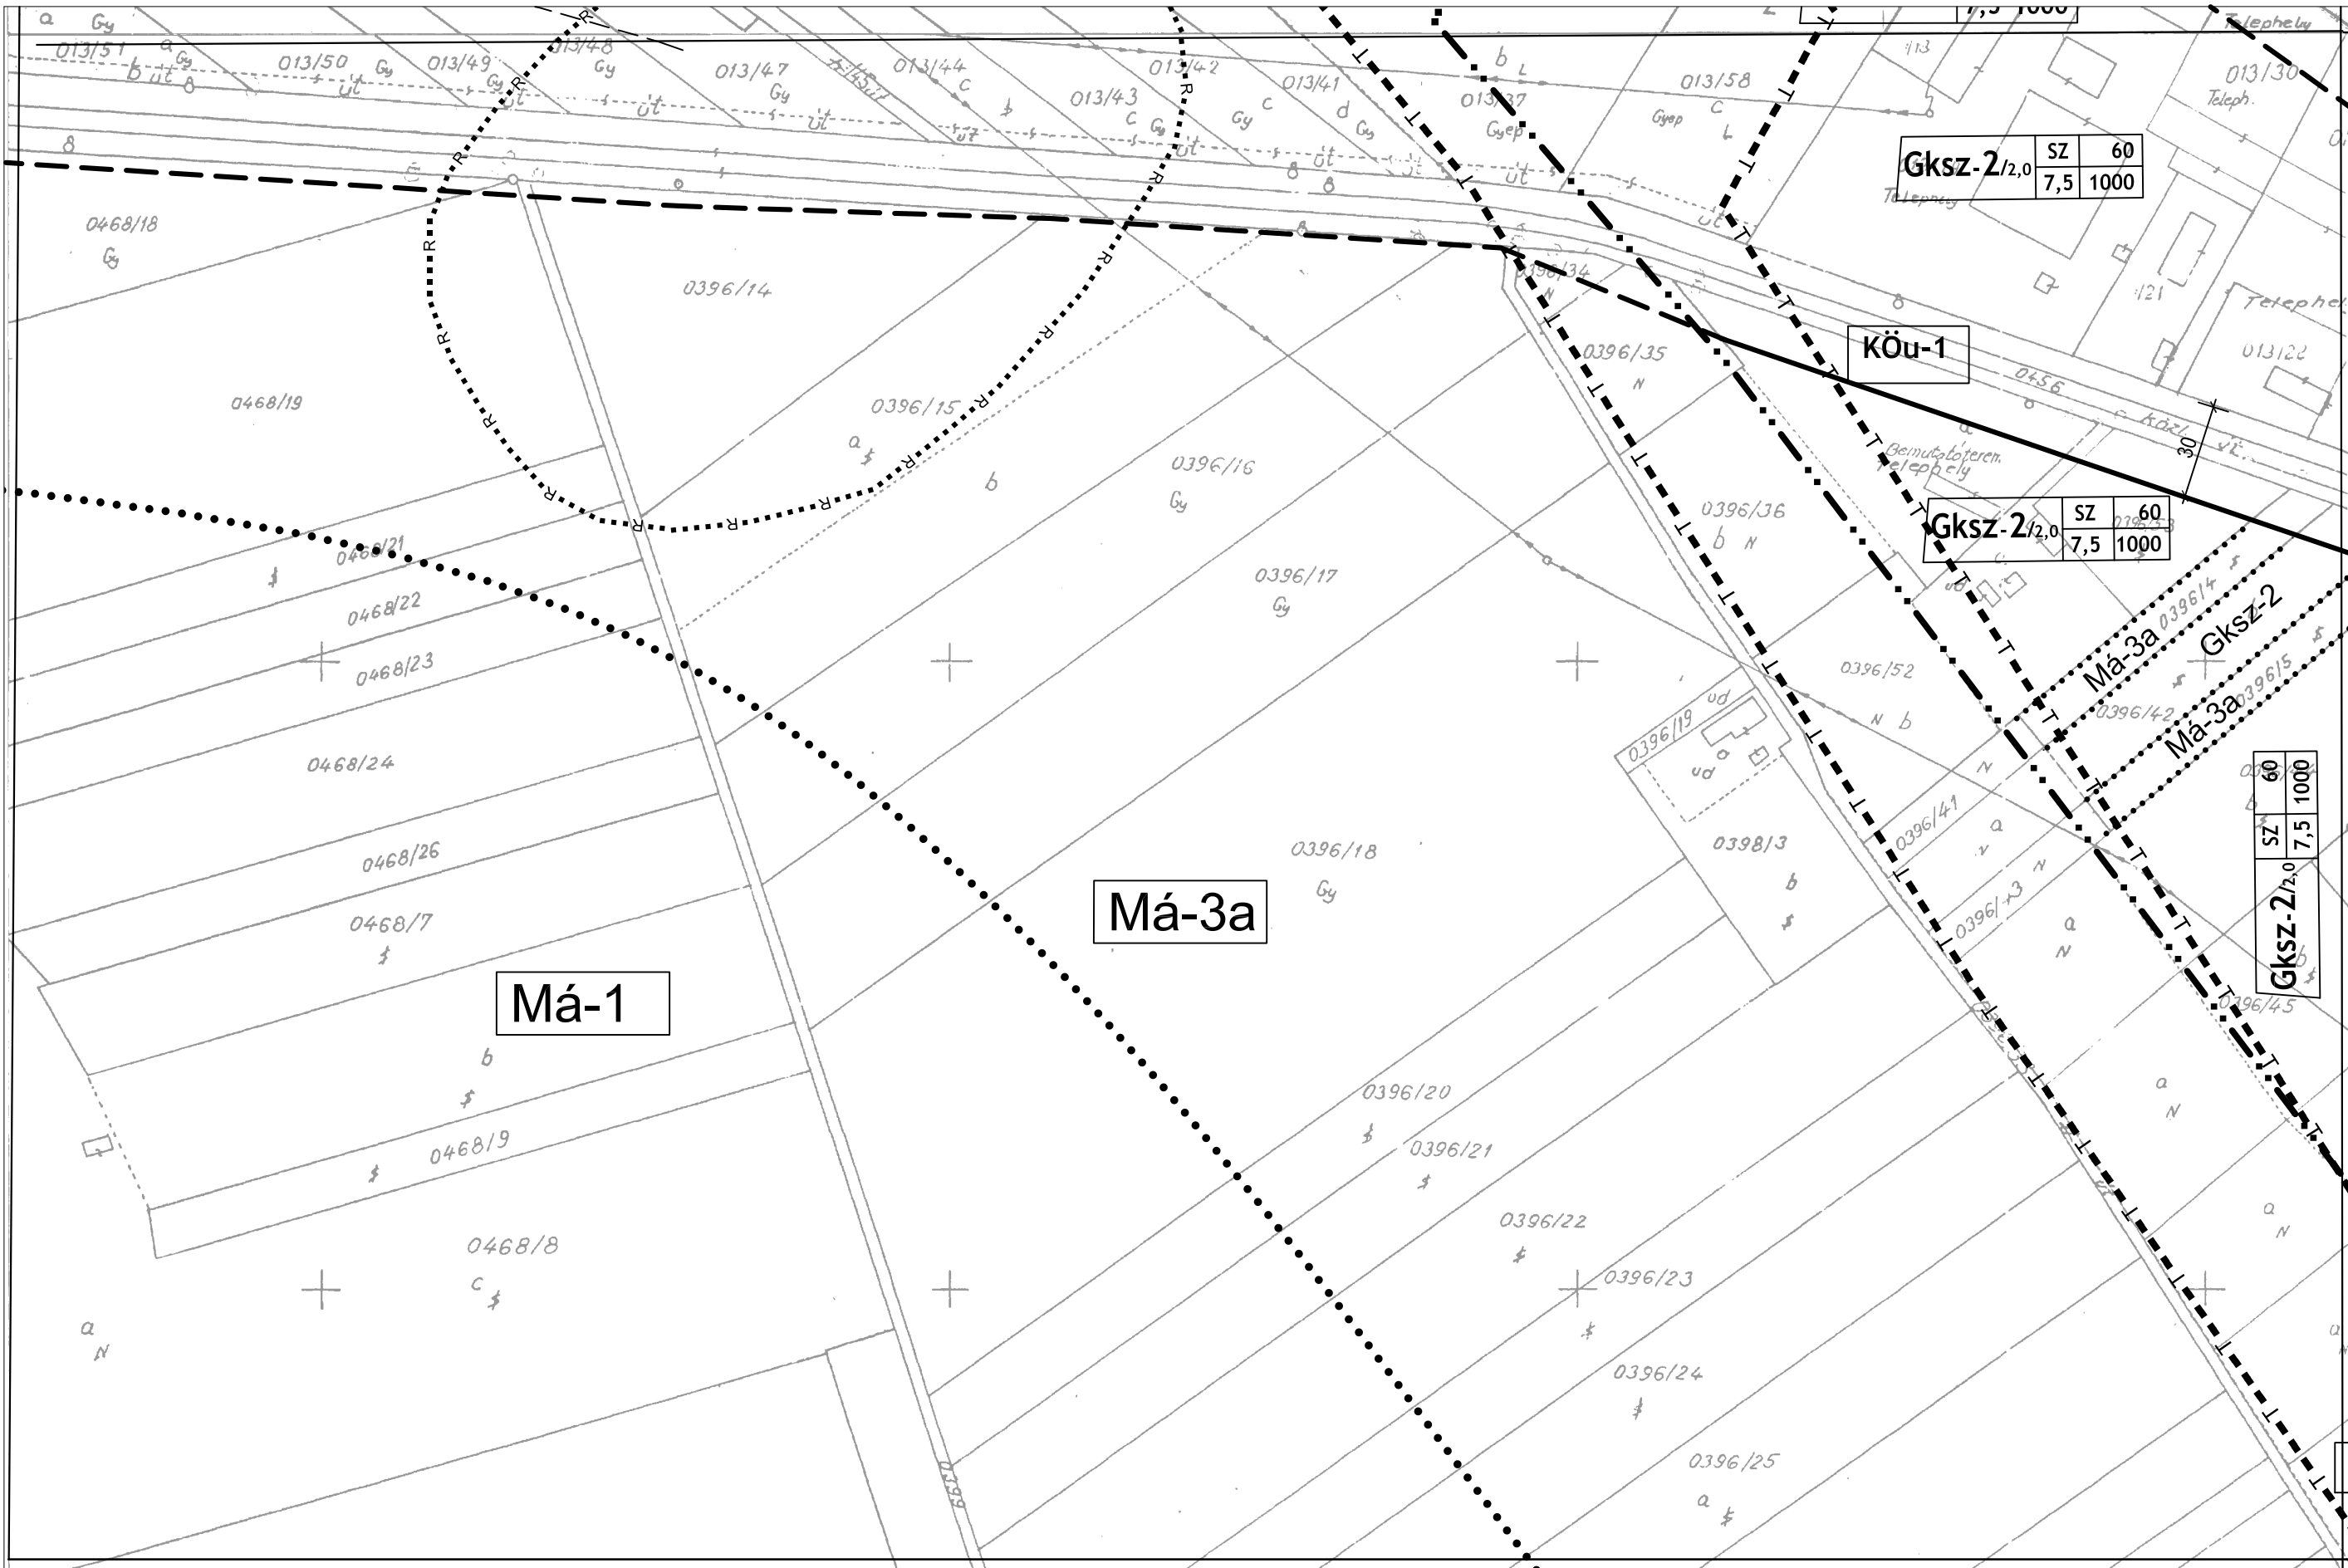

Gksz-2/2,0	SZ	60
	7,5	1000

Gksz-2/2,0	SZ	60
	7,5	1000

Gksz-2/2,0	SZ	60
	7,5	1000

Má-1

Má-3a

KÖu-1

Má-3a

Má-3a

Gksz-2

14.22

V:\munkaterv\tervez\2017\_07\_bei.dwg, 14\_21, 2017.11.08. 8:08:15.  
Szilberhorn, PostScript Level 2M.pc3, ISO A3 (297,00 x 420,00 MM), 1:1