


21.21

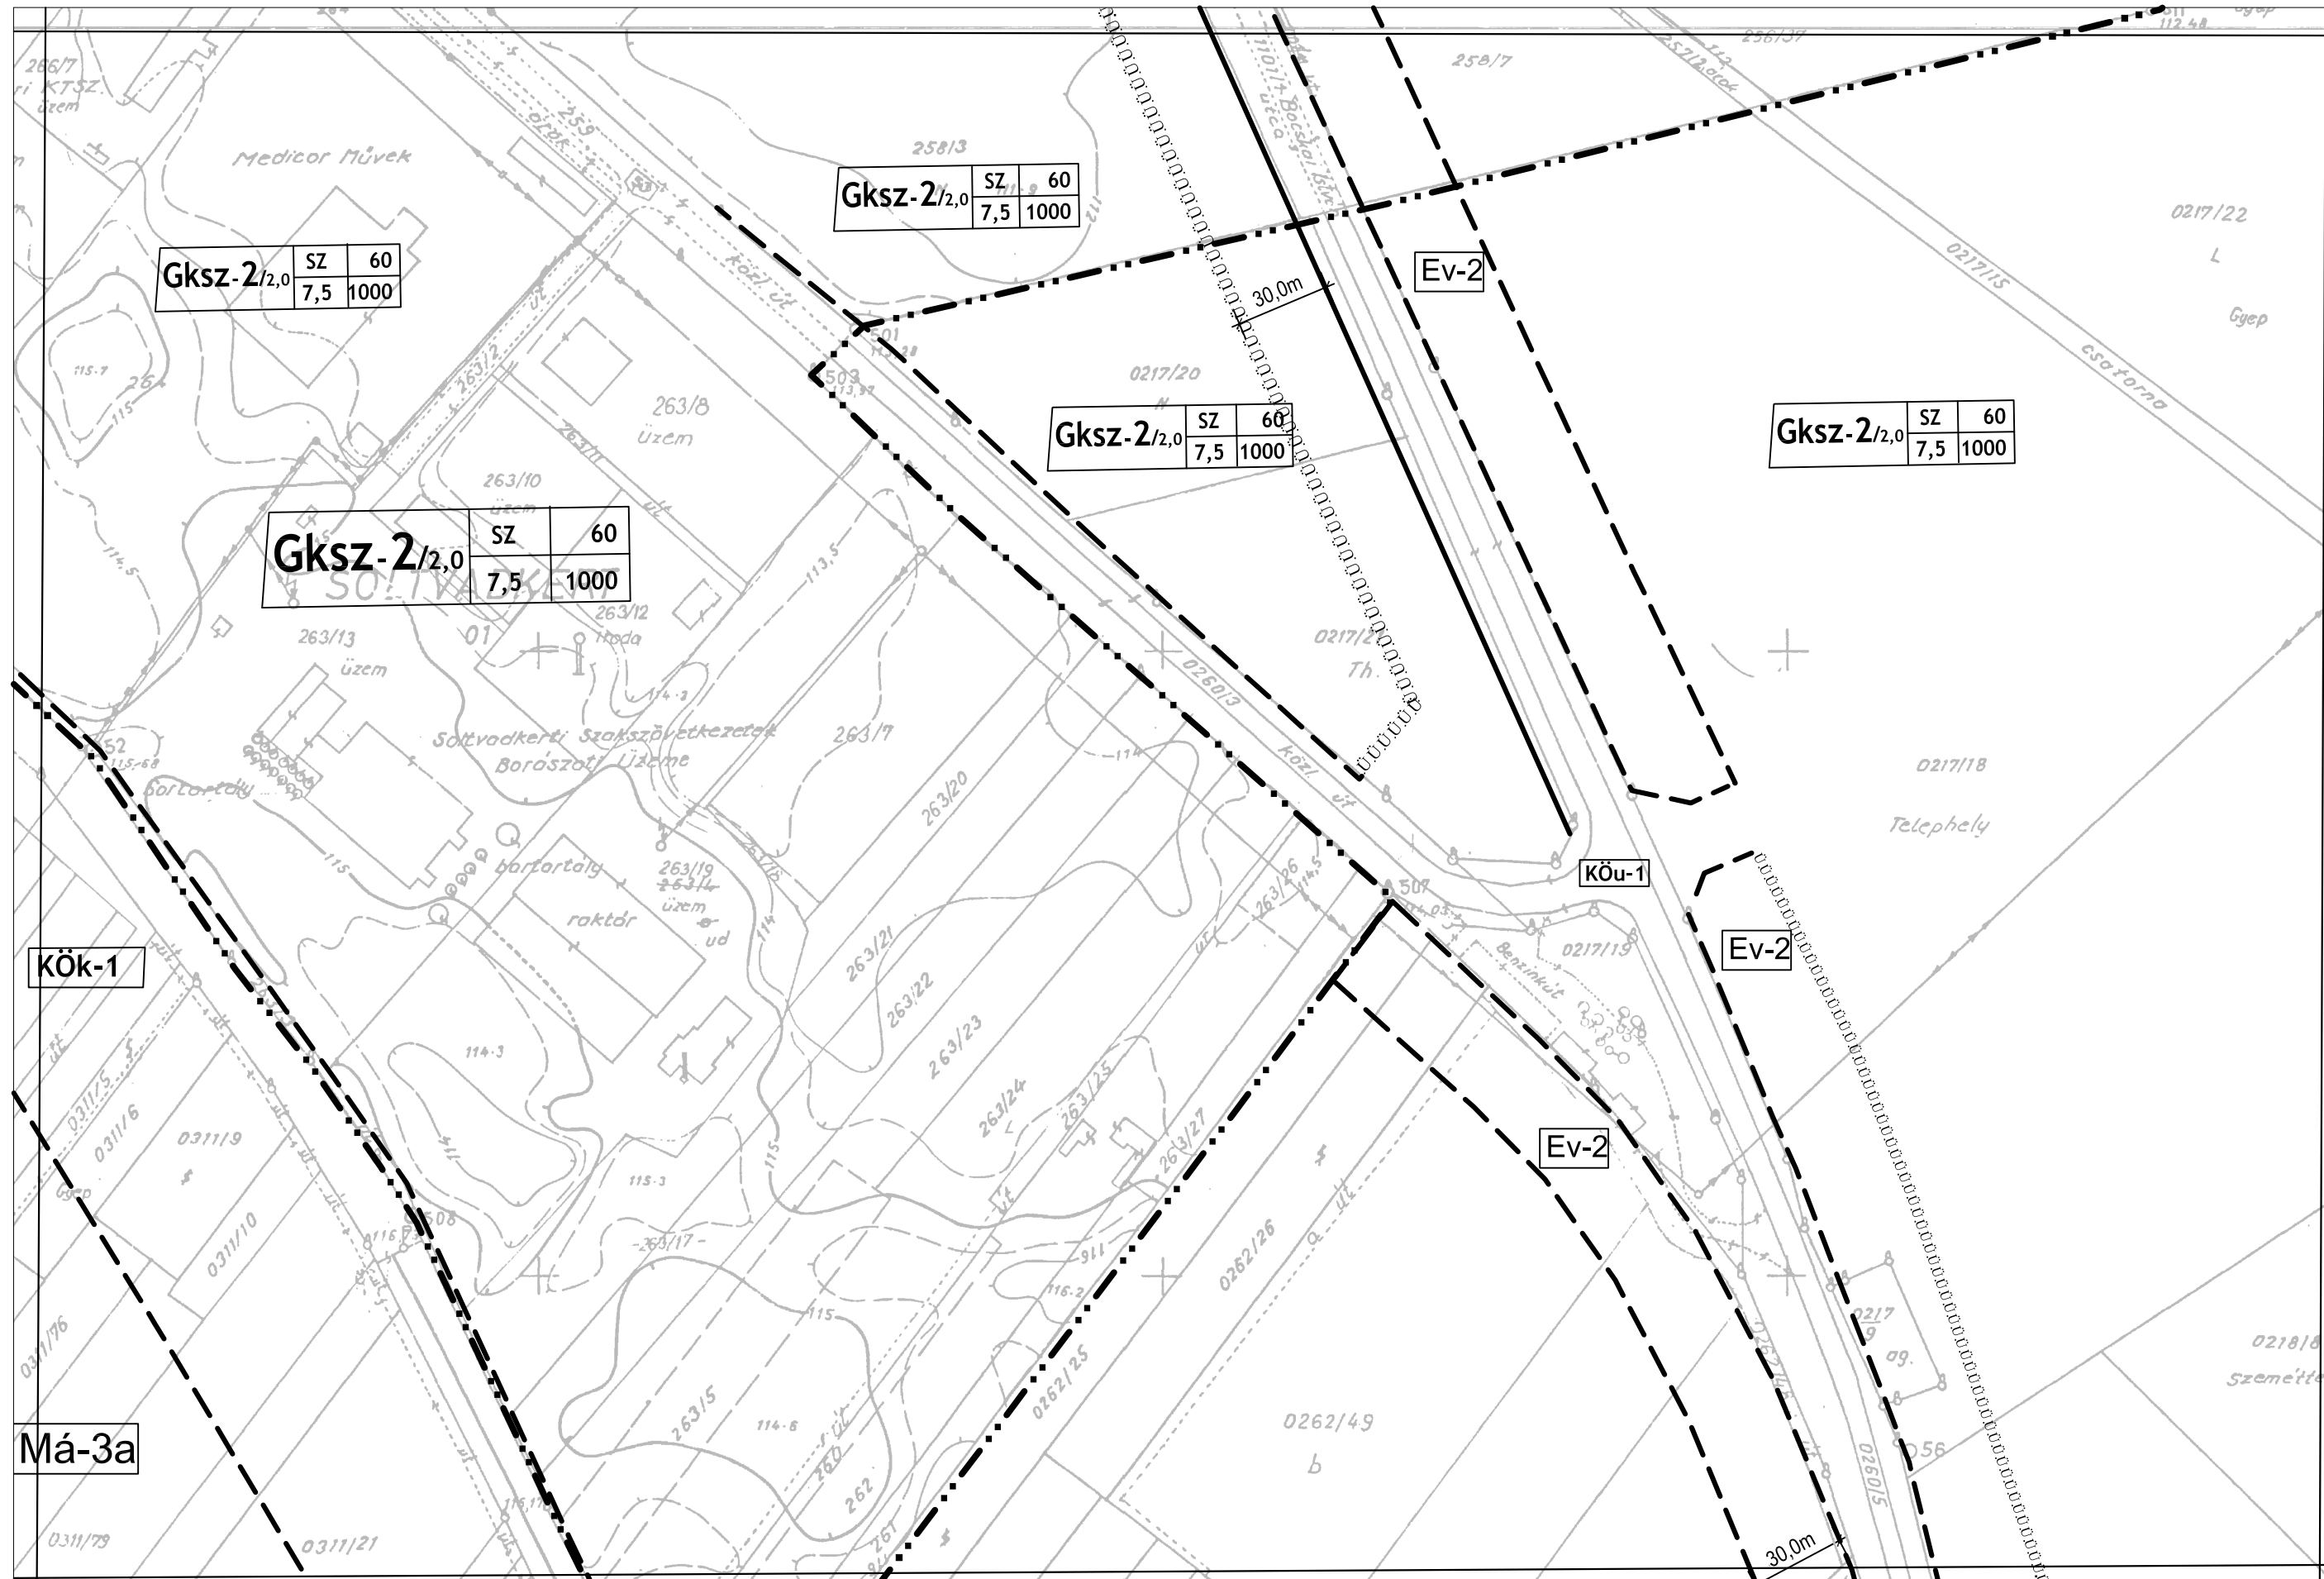

Gksz-2/2,0	SZ	60
	7,5	1000

Gksz-2/2,0	SZ	60
	7,5	1000

Gksz-2/2,0	SZ	60
	7,5	1000

Gksz-2/2,0	SZ	60
	7,5	1000

Gksz-2/2,0	SZ	60
	7,5	1000

KÖk-1

Má-3a

SZ-2 21.22

22.11

21.24